

UF-642

SW Campus Transportation Improvements

Advanced Schematic Design Approval

PATAC Committee Presentation

December 10, 2019

Stuart Cullen, Sr. Project Manager

UF Planning Design & Construction


Jay Brown, PE

JBrown Professional Group


SW Campus Transportation Improvements

- Location
- Background
- Status & Schedule



SW Campus Transportation Improvements

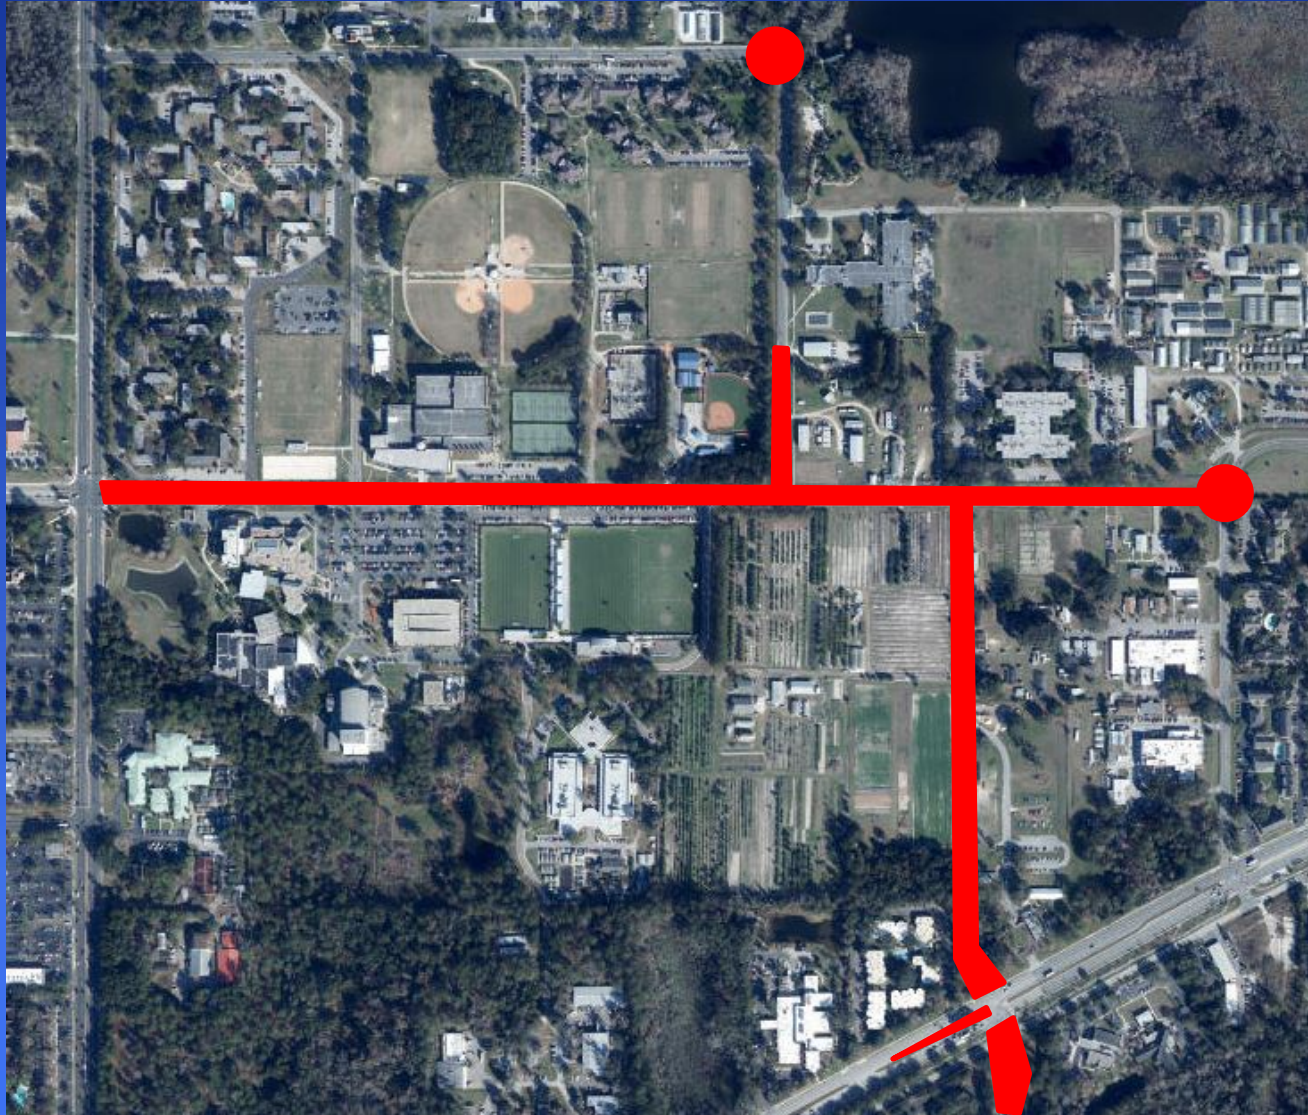



SW Campus Transportation Improvements

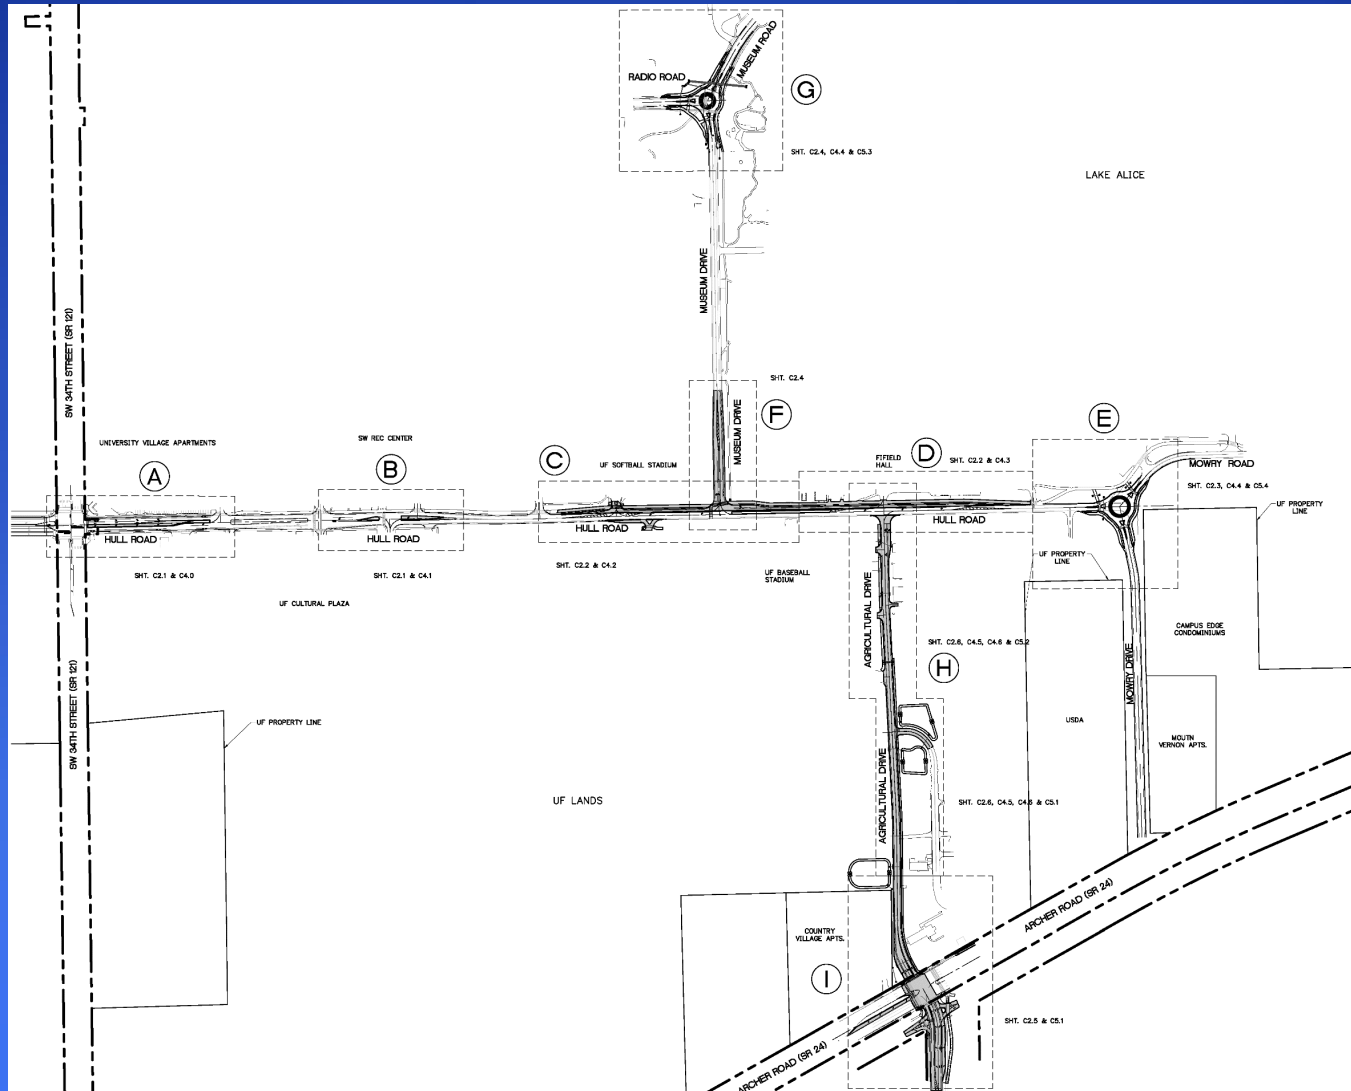


SW Campus Transportation Improvements

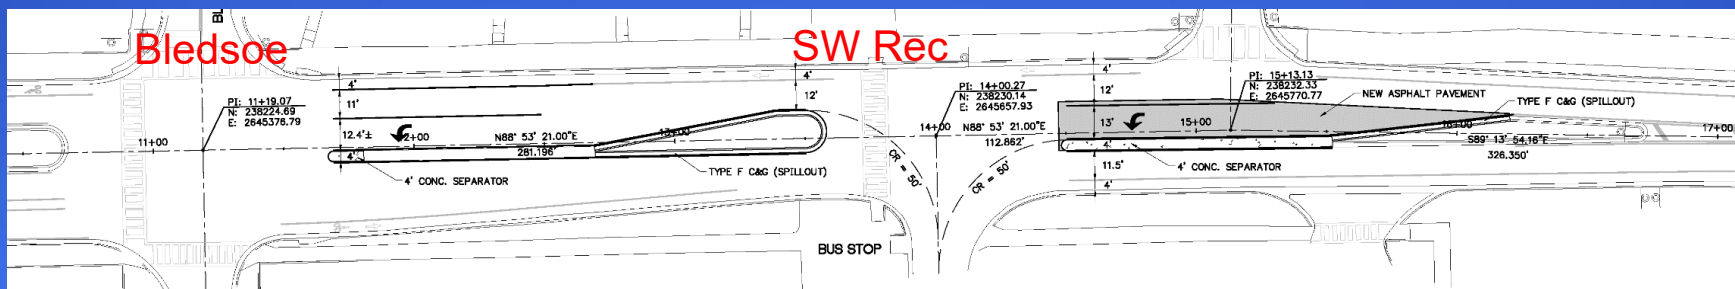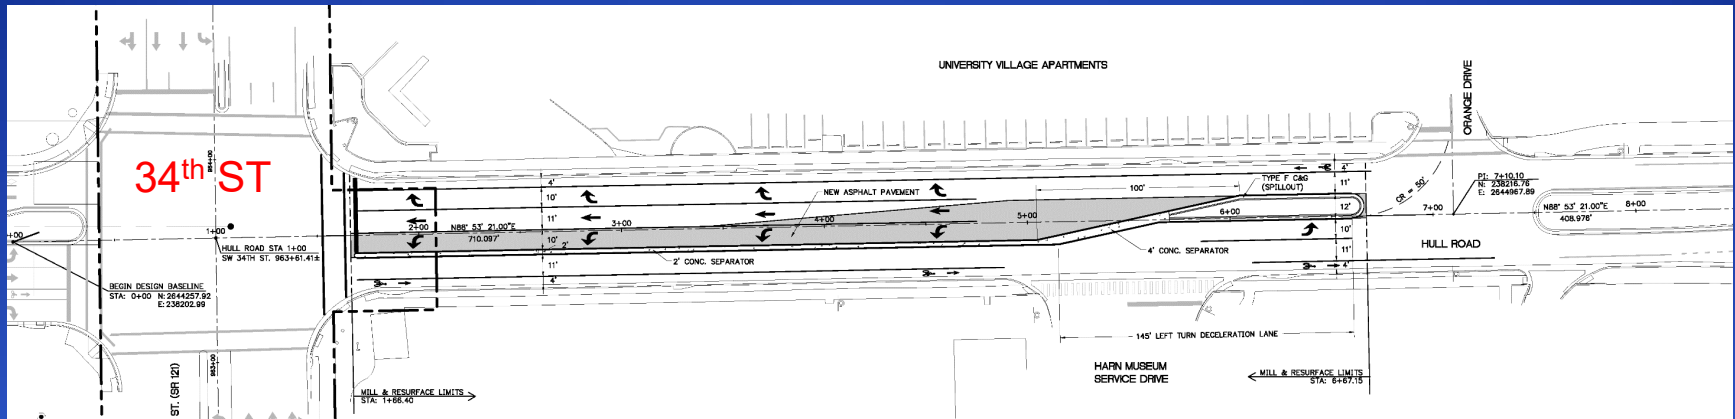


SW Campus Transportation Improvements

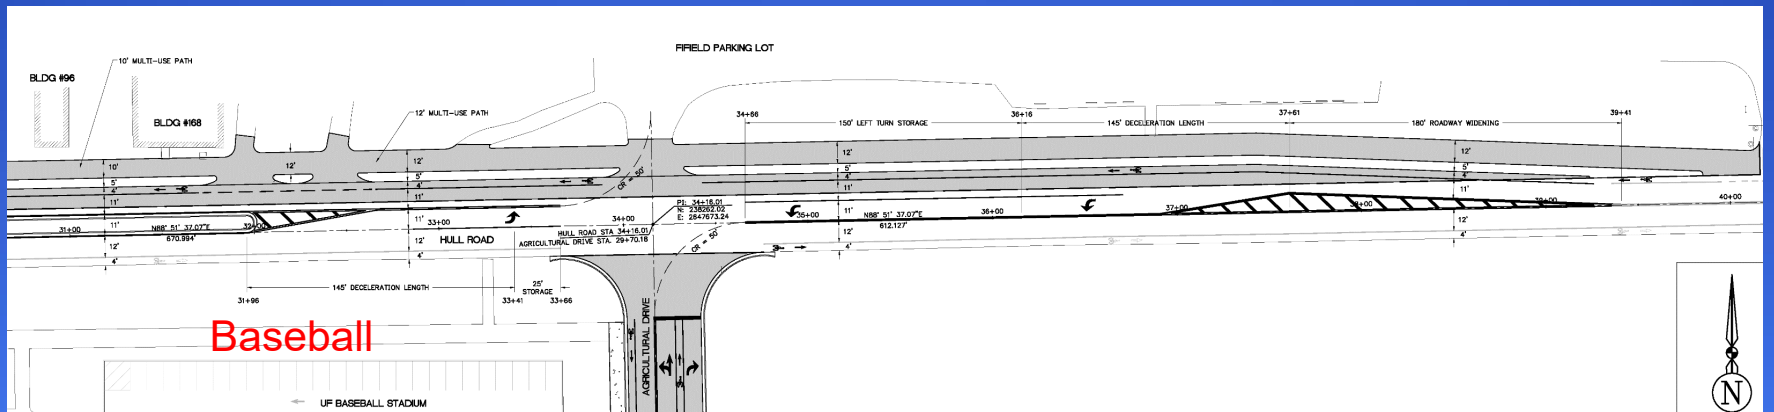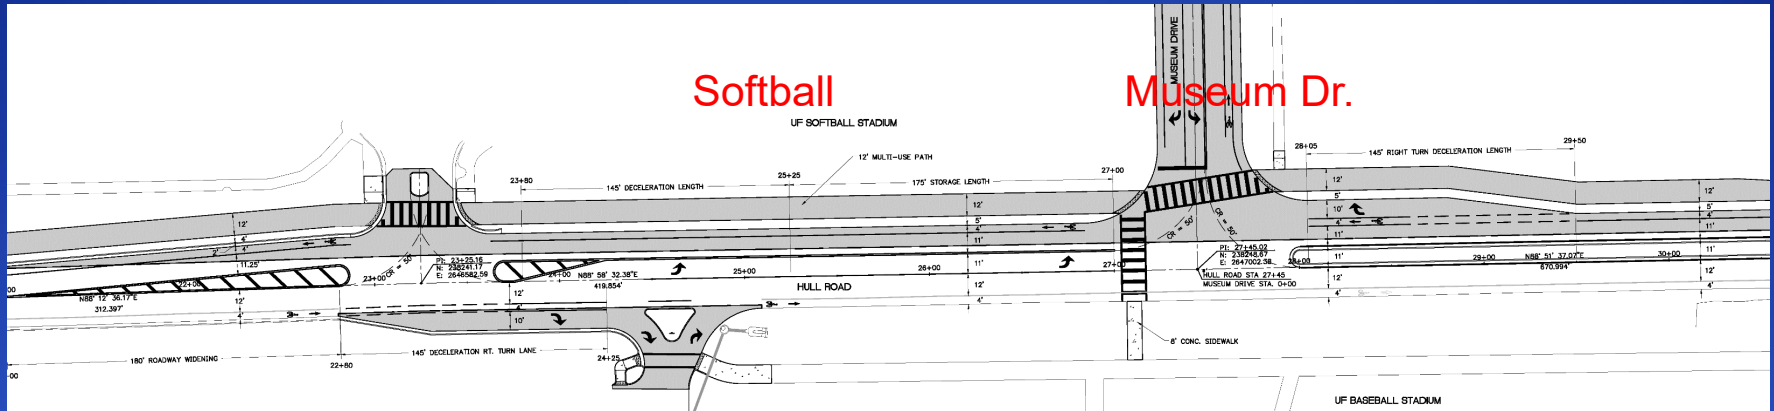

SW Campus Transportation Improvements

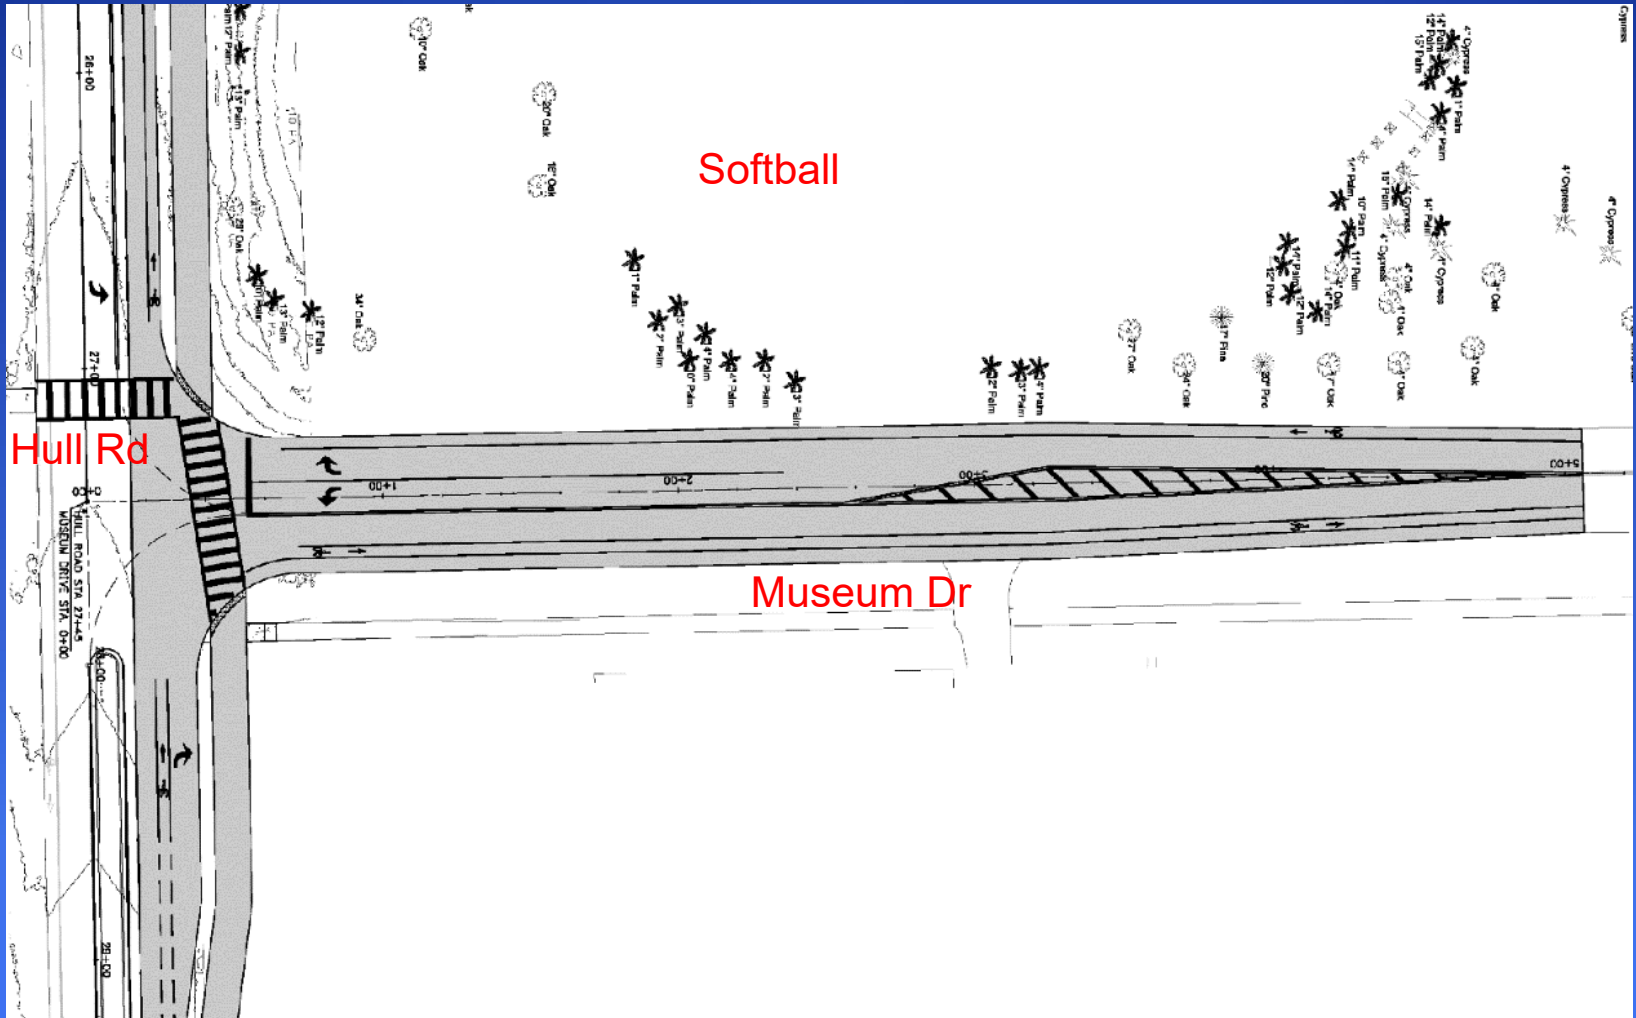


SW Campus Transportation Improvements


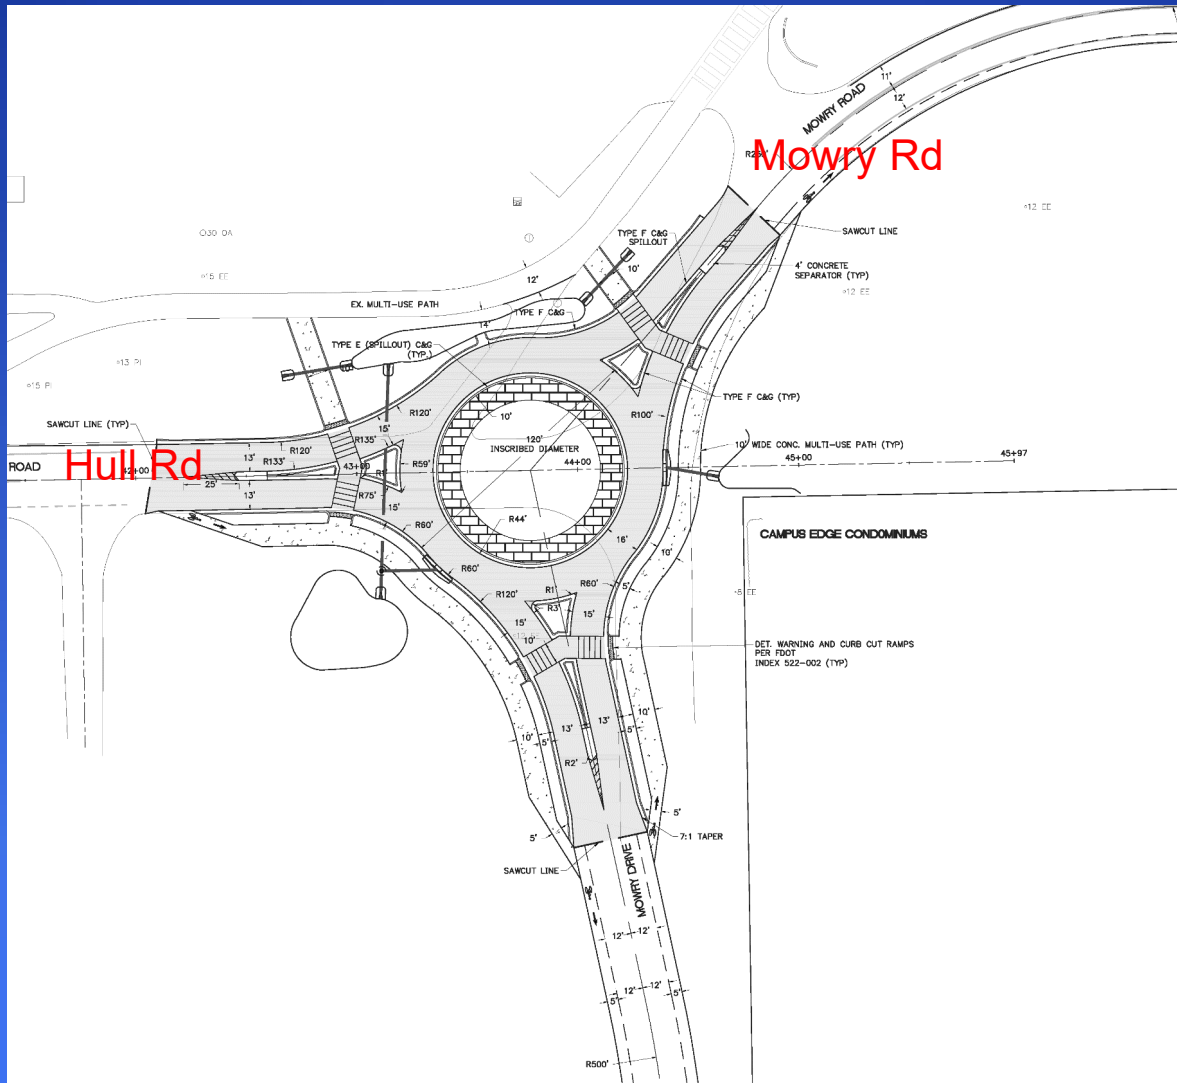


SW Campus Transportation Improvements


METER = 100 FT.
 WIDTH = 15 FT.
 = 75 FT.
 = 120 FT.
 LANE WIDTH = 16 FT.
 APRON WIDTH = 13 FT.
 SIDE WIDTH = 10 FT.
 LENGTH = 6 FT.
 TH WIDTH = 10 FT.

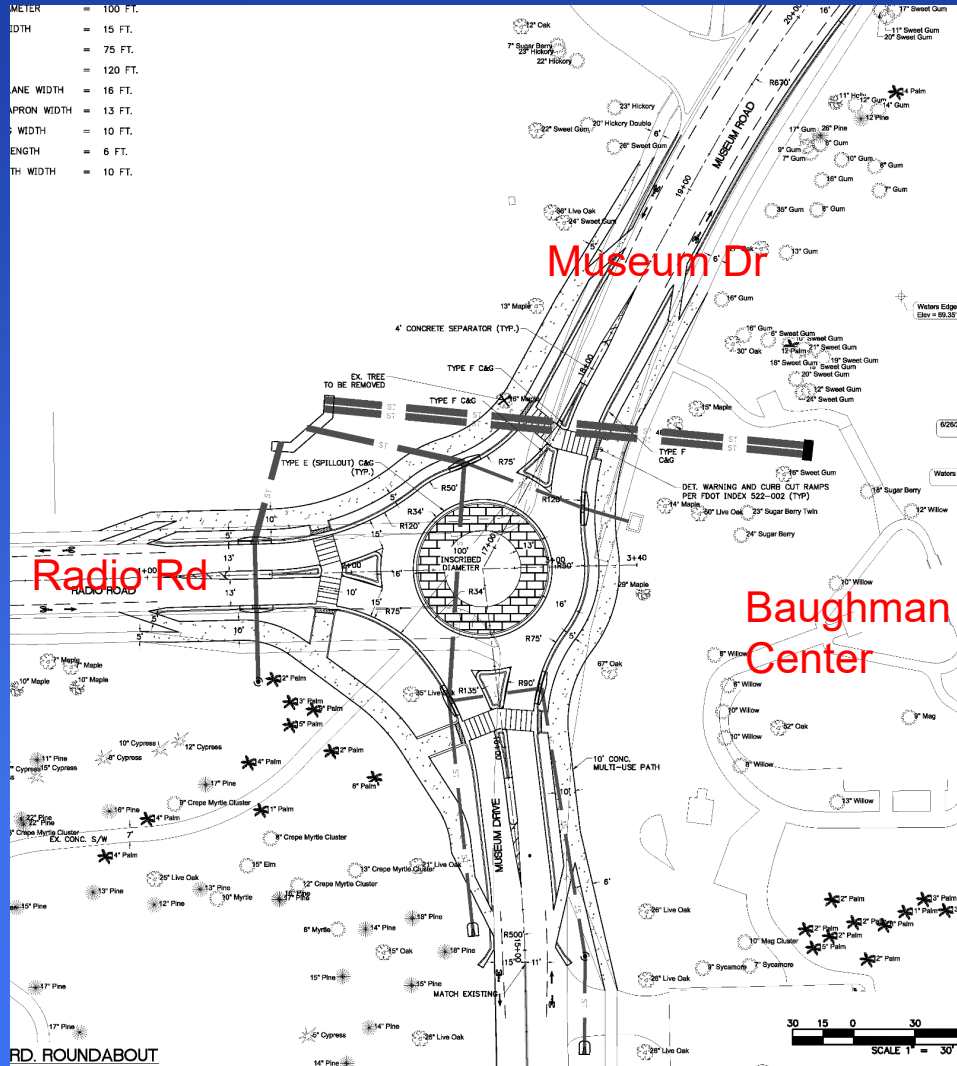

SW Campus Transportation Improvements

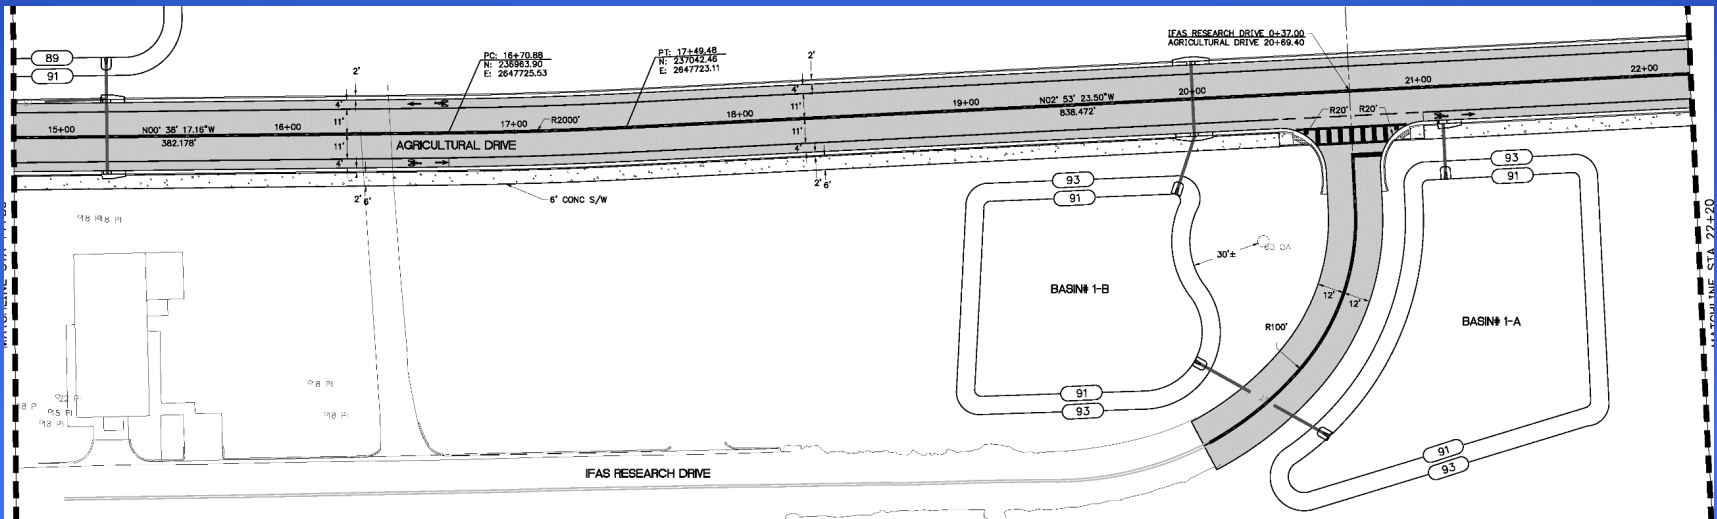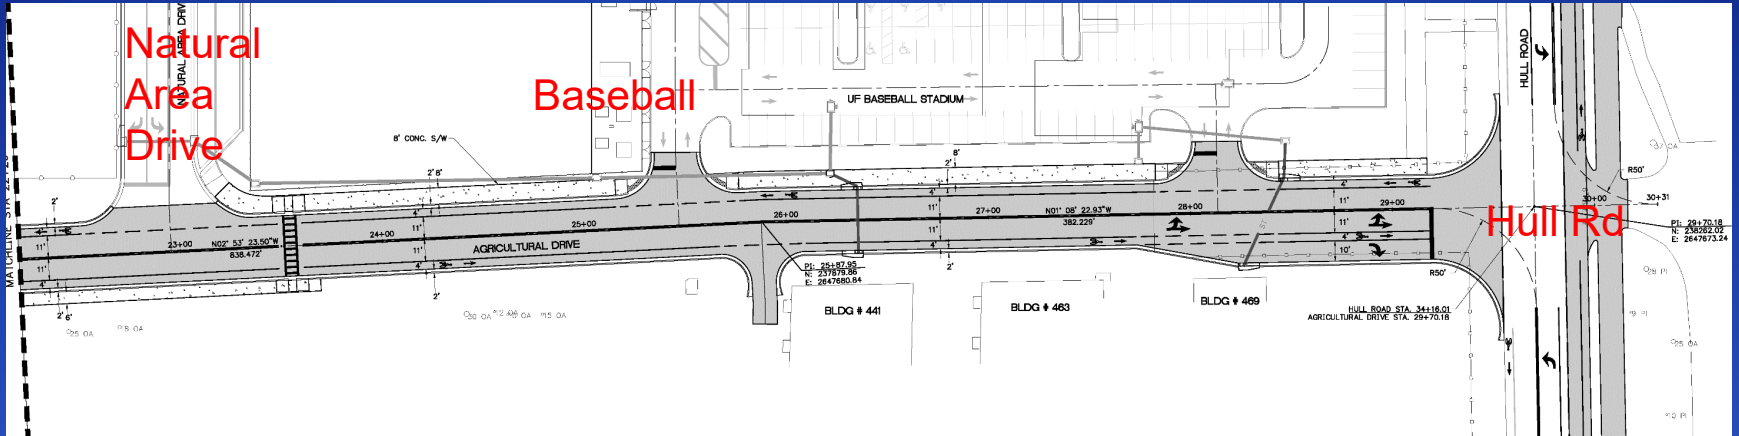

SW Campus Transportation Improvements

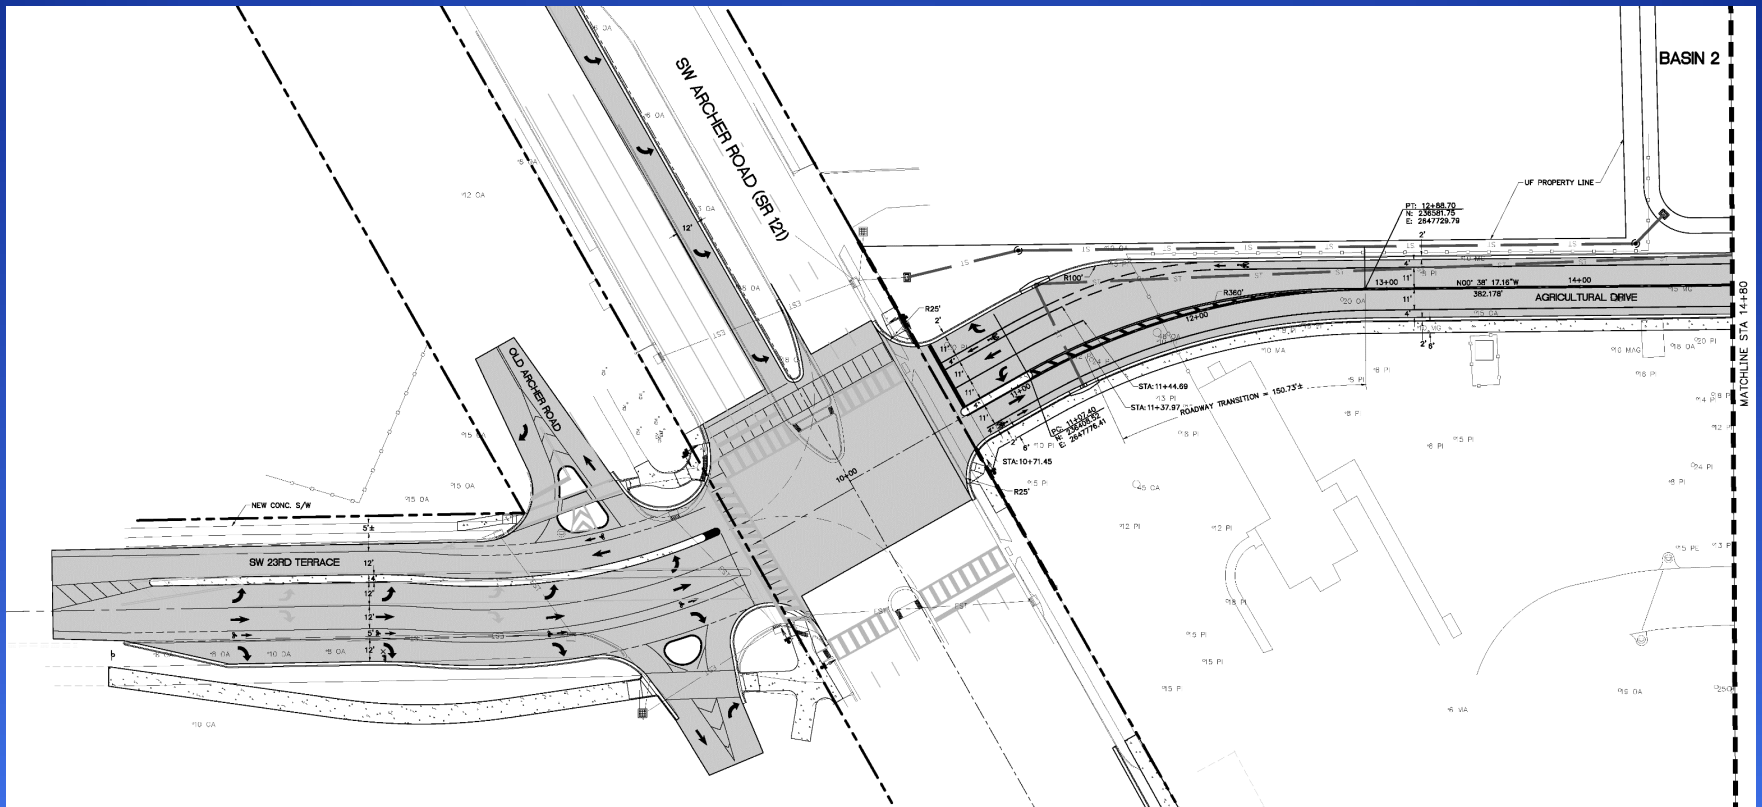


SW Campus Transportation Improvements

Schedule

- Design
 - ASD – 10/2019
 - DD – 12/2019
 - CD – 4/2020
- Construction
 - Start – 7/2020
 - Finish – 2/2021



SW Campus Transportation Improvements

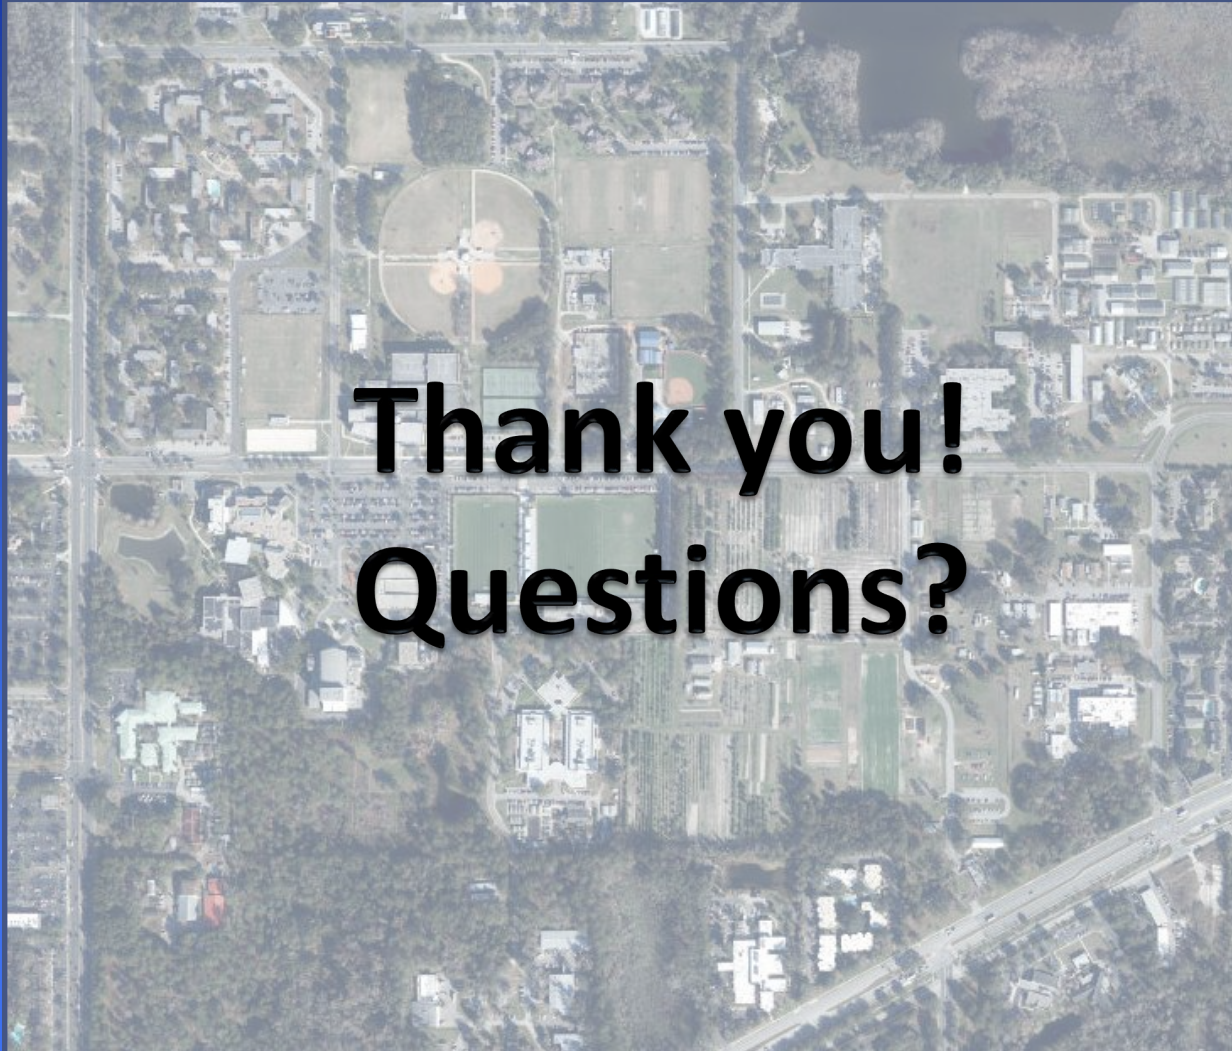

Thank you!
Questions?